

APPENDIX A


Location Plan—Municipal District of Bonnyville


For the

PROPOSED SUBDIVISION

OF SE 2-61-6 W4M

For Raoul & Barbara Lapointe

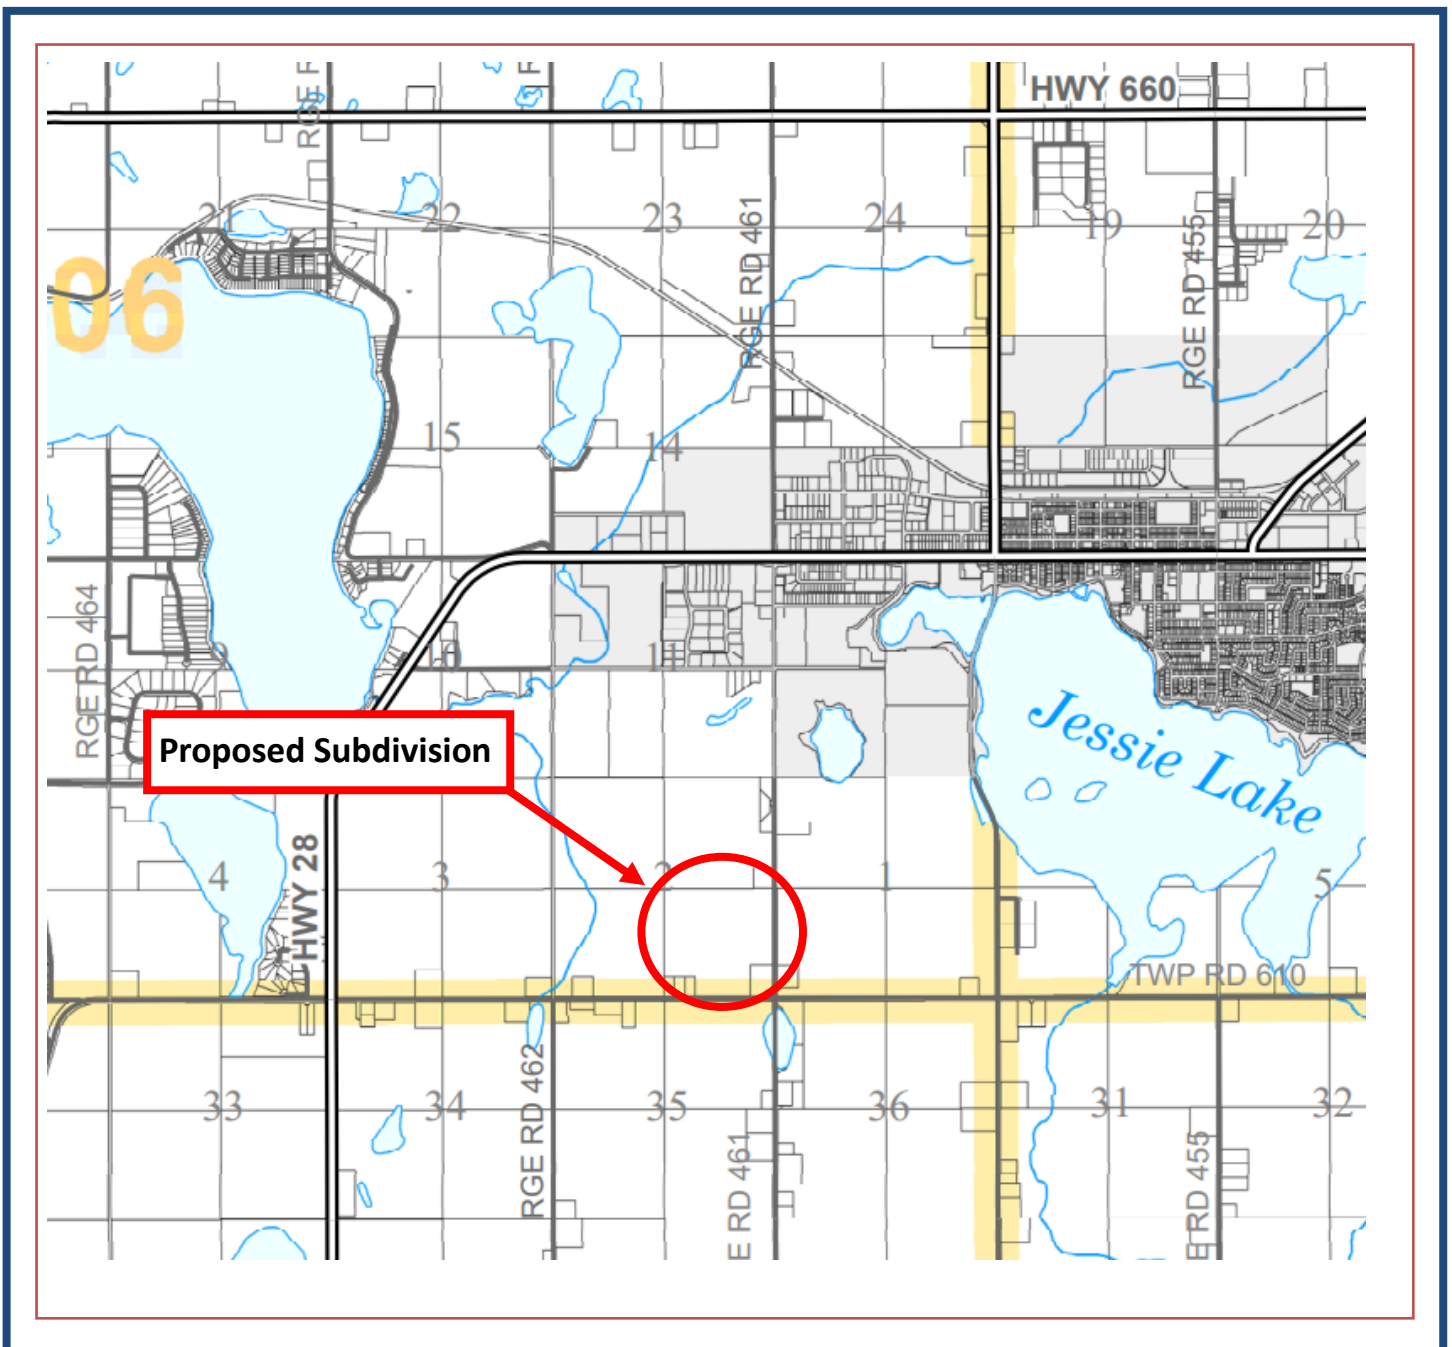

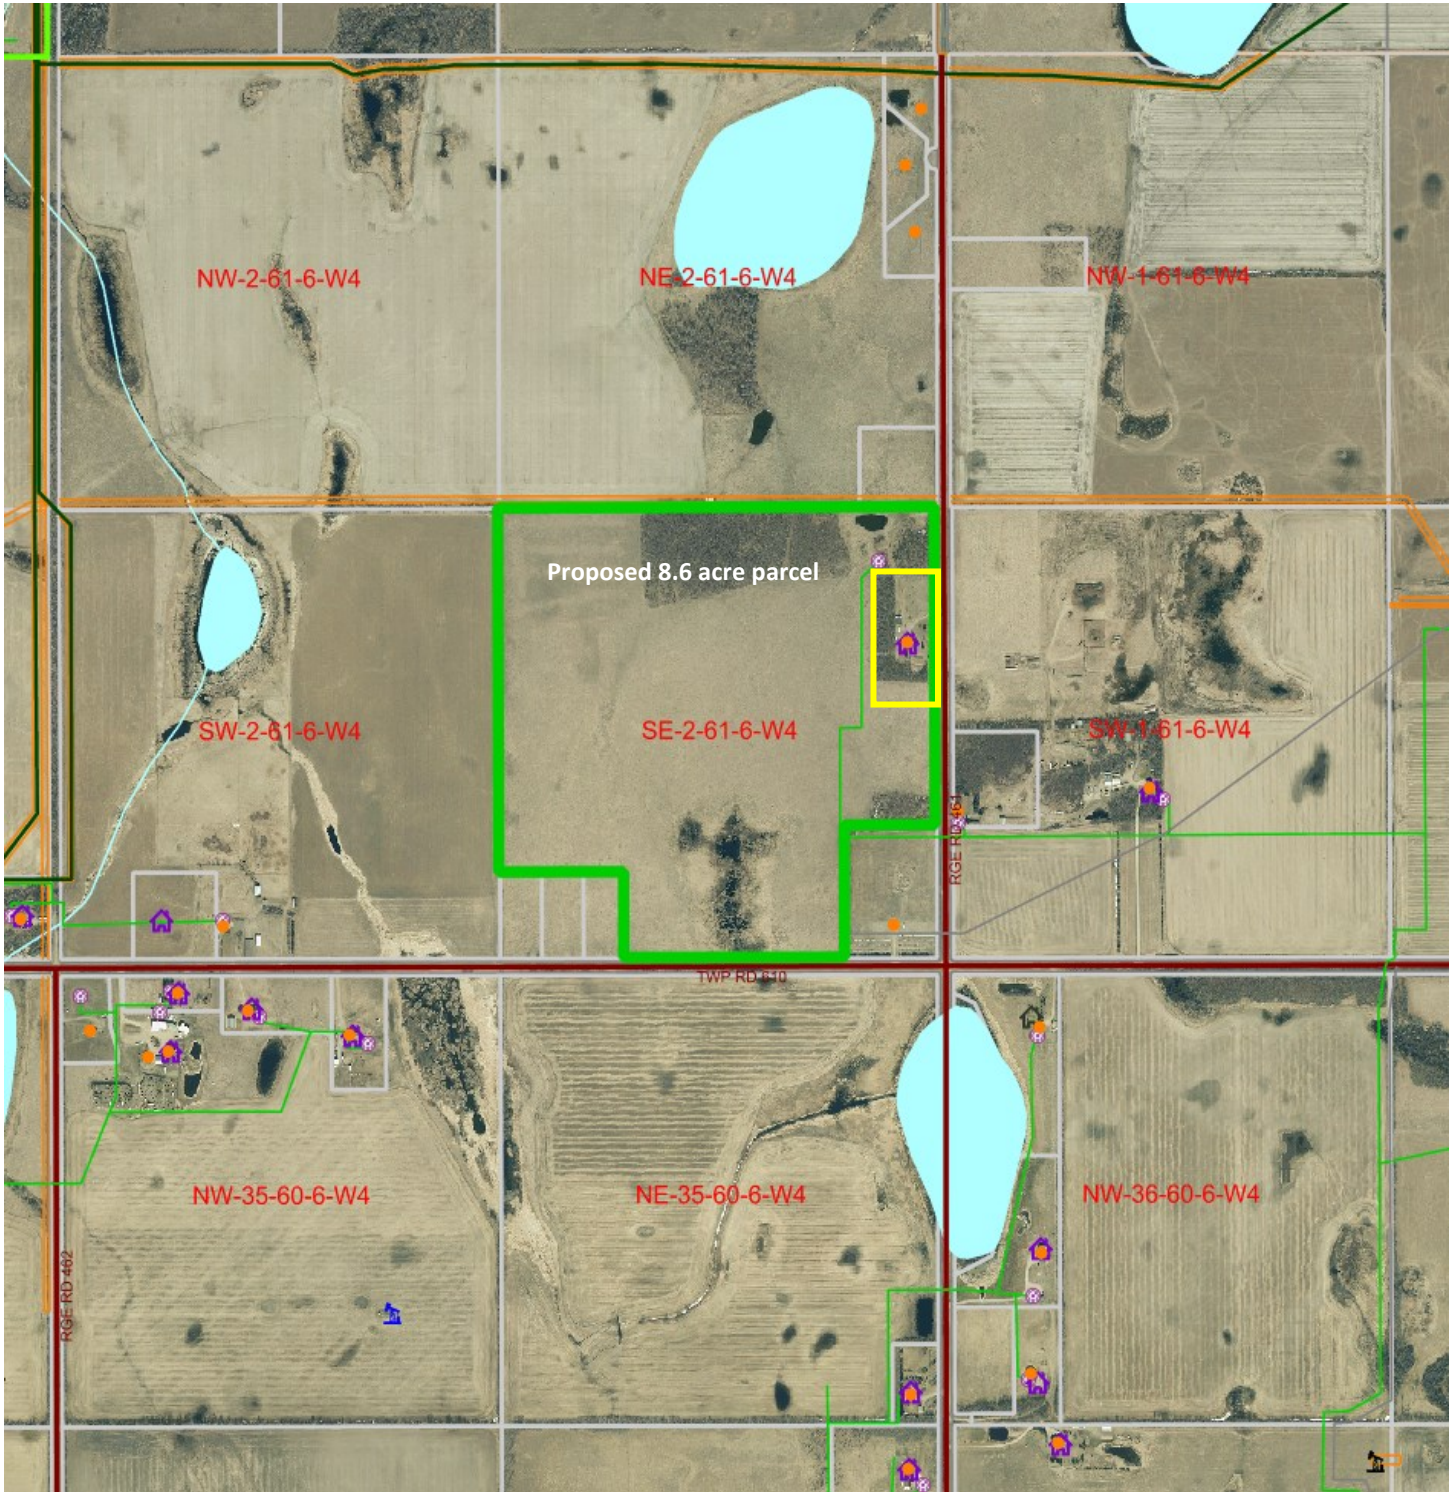

M.D. Of Bonnyville No. 87

Subdivision Sketch Plan

SE 2-61-6 W4M

File # 2023-S-010


Raoul & Barbara Lapointe





Active Wells




Abandoned Wells

 Operating Pipeline

 Permitted Pipeline

 Discontinued Pipeline

 Abandoned Pipeline

NOT TO SCALE

Disclaimer: This map is not a legally recorded map nor survey and is not intended to be used as such. The source data may contain errors.