



Subdivision File 2025-S-010 Location Plan

PROPOSED SUBDIVISION of SE 27-63-3 W4M for Angela Cook on behalf of Clinton & Shirlee Cook

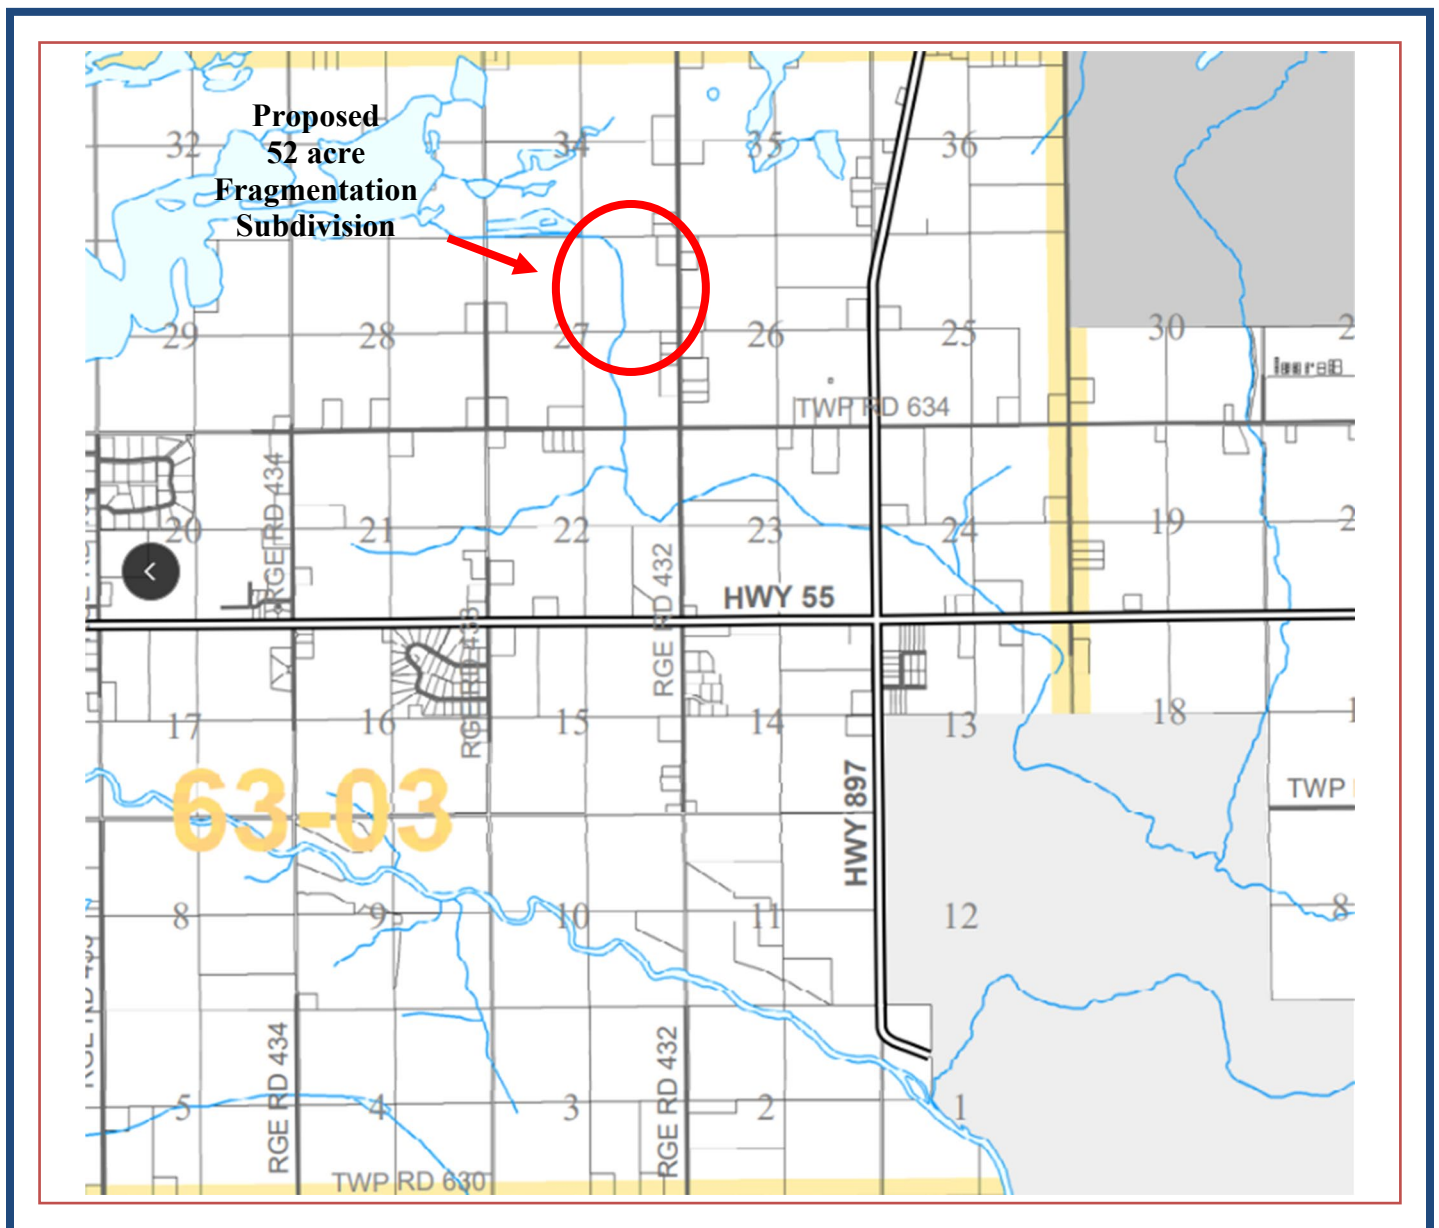

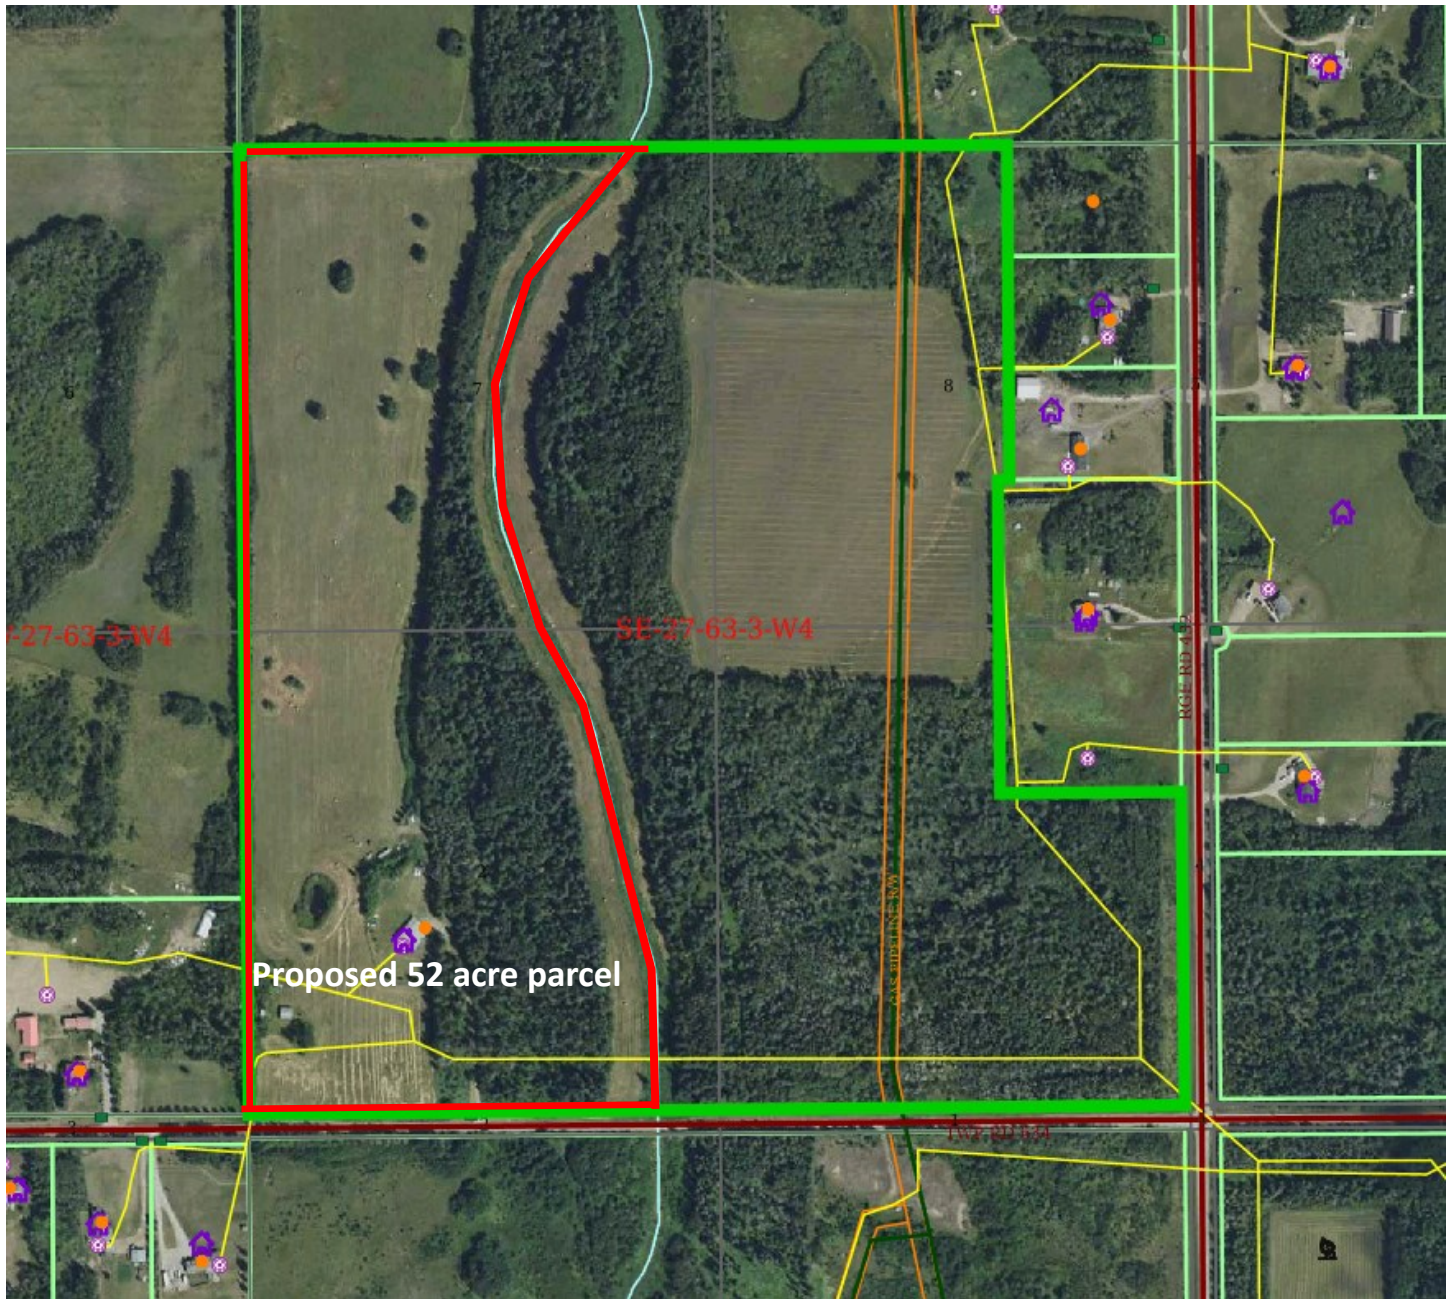

M.D. Of Bonnyville No. 87

Subdivision Sketch Plan

SE 27-63-3 W4M W4M

File # 2025-S-010

Angela Cook on behalf of Clinton & Shirlee Cook



Active Wells



Abandoned Wells



Proposed Subdivision



Active Gas Line



Registered Pipeline



Right of Way

NOT TO SCALE

Disclaimer: This map is not a legally recorded map nor survey and is not intended to be used as such. The source data may contain errors.